

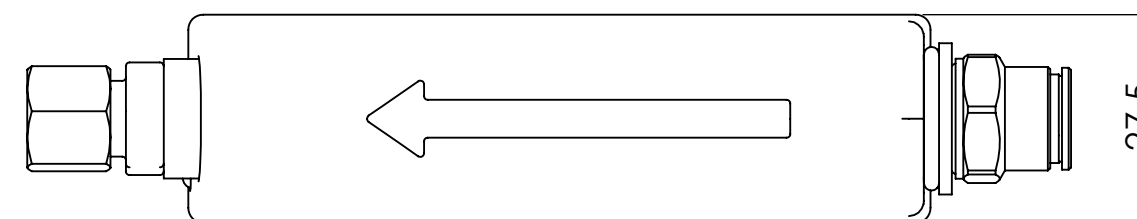
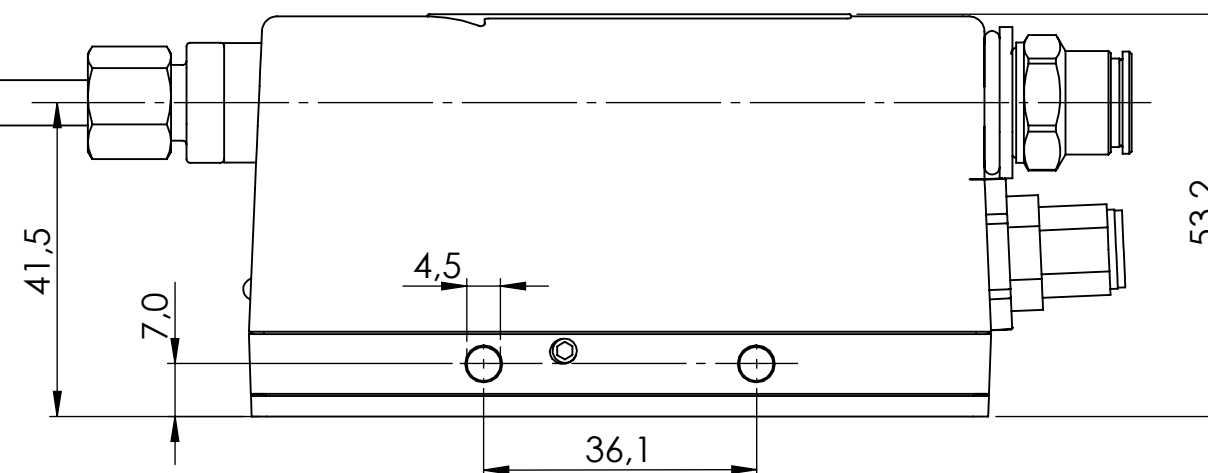
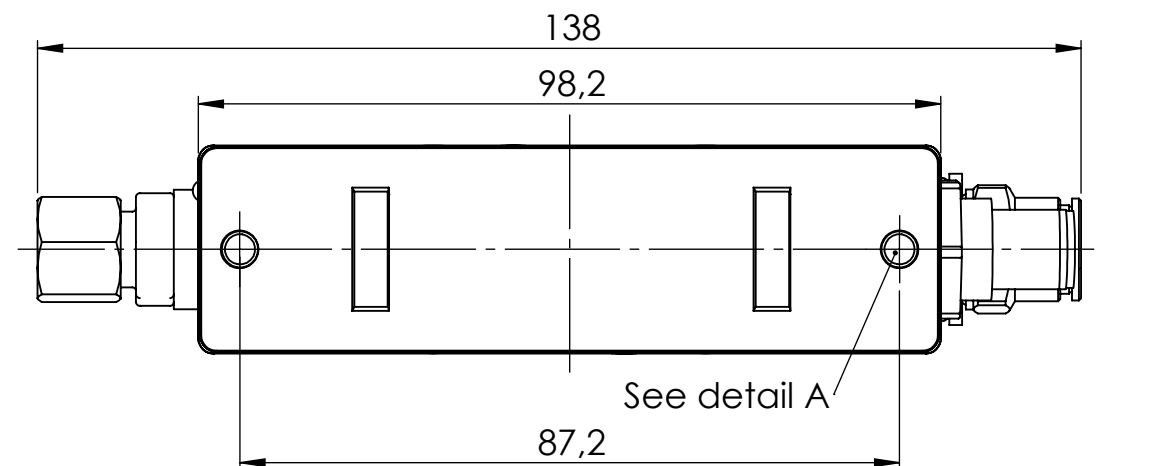


Maximum length of tube: 900 mm  
Please add a drawing which indicates the length of tube, place of bending and bending angle.  
Only one bend is possible.

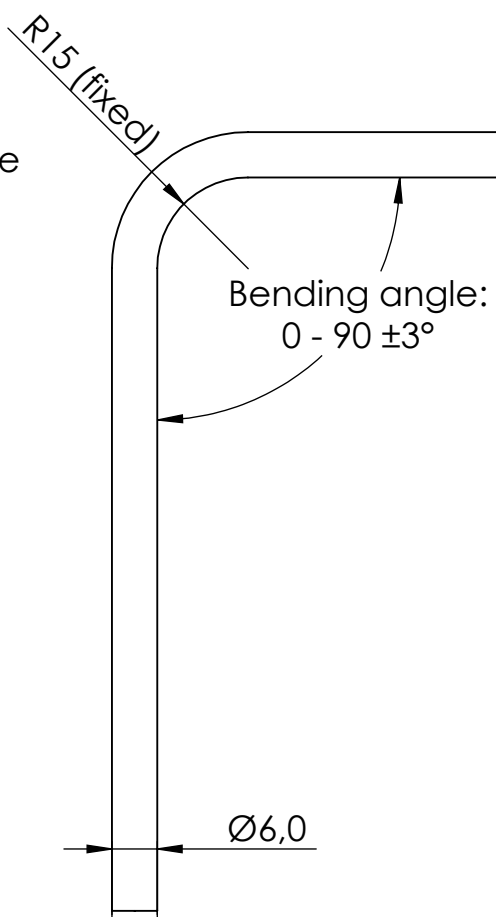

Included:

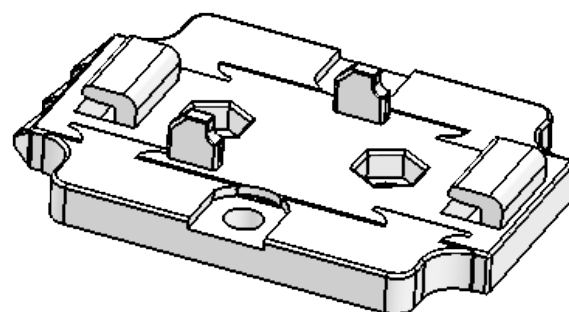


4532000100 Simco standard mounting bracket



9950000002 Hex screw driver 2.0 mm

Detail A  
Scale 2:1

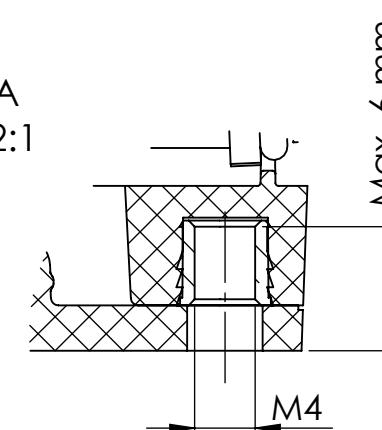

Drawing 16160010 shows all mounting variations of the Blowflex Easy.

**SIMCO ION**  
An ITW Company  
WWW.SIMCO-ION.NL TEL: +31 (0)573 288333

Name: Blowflex Easy Bended tube 1/4"

Drawn: RJ

Part no.: 1616000008

CAD GENERATED  
NOT AUTO UPDATED

Dimensions  
in mm

Date: 3-11-2021

A3

M: 1:1

ECN--445

Check: HS

Dwg. no.: 16160008/A

1/1